


NOTE: This plat does not in any way represent a "Boundary Survey" and does not comply with current T.B.P.E.L.S. Minimum of Standards and Procedures for Boundary Surveys. Acreages shown hereon were furnished by others. The information contained on this plat is intended for the sole use of COMSTOCK OIL & GAS, LLC

HARRISON COUNTY, TEXAS

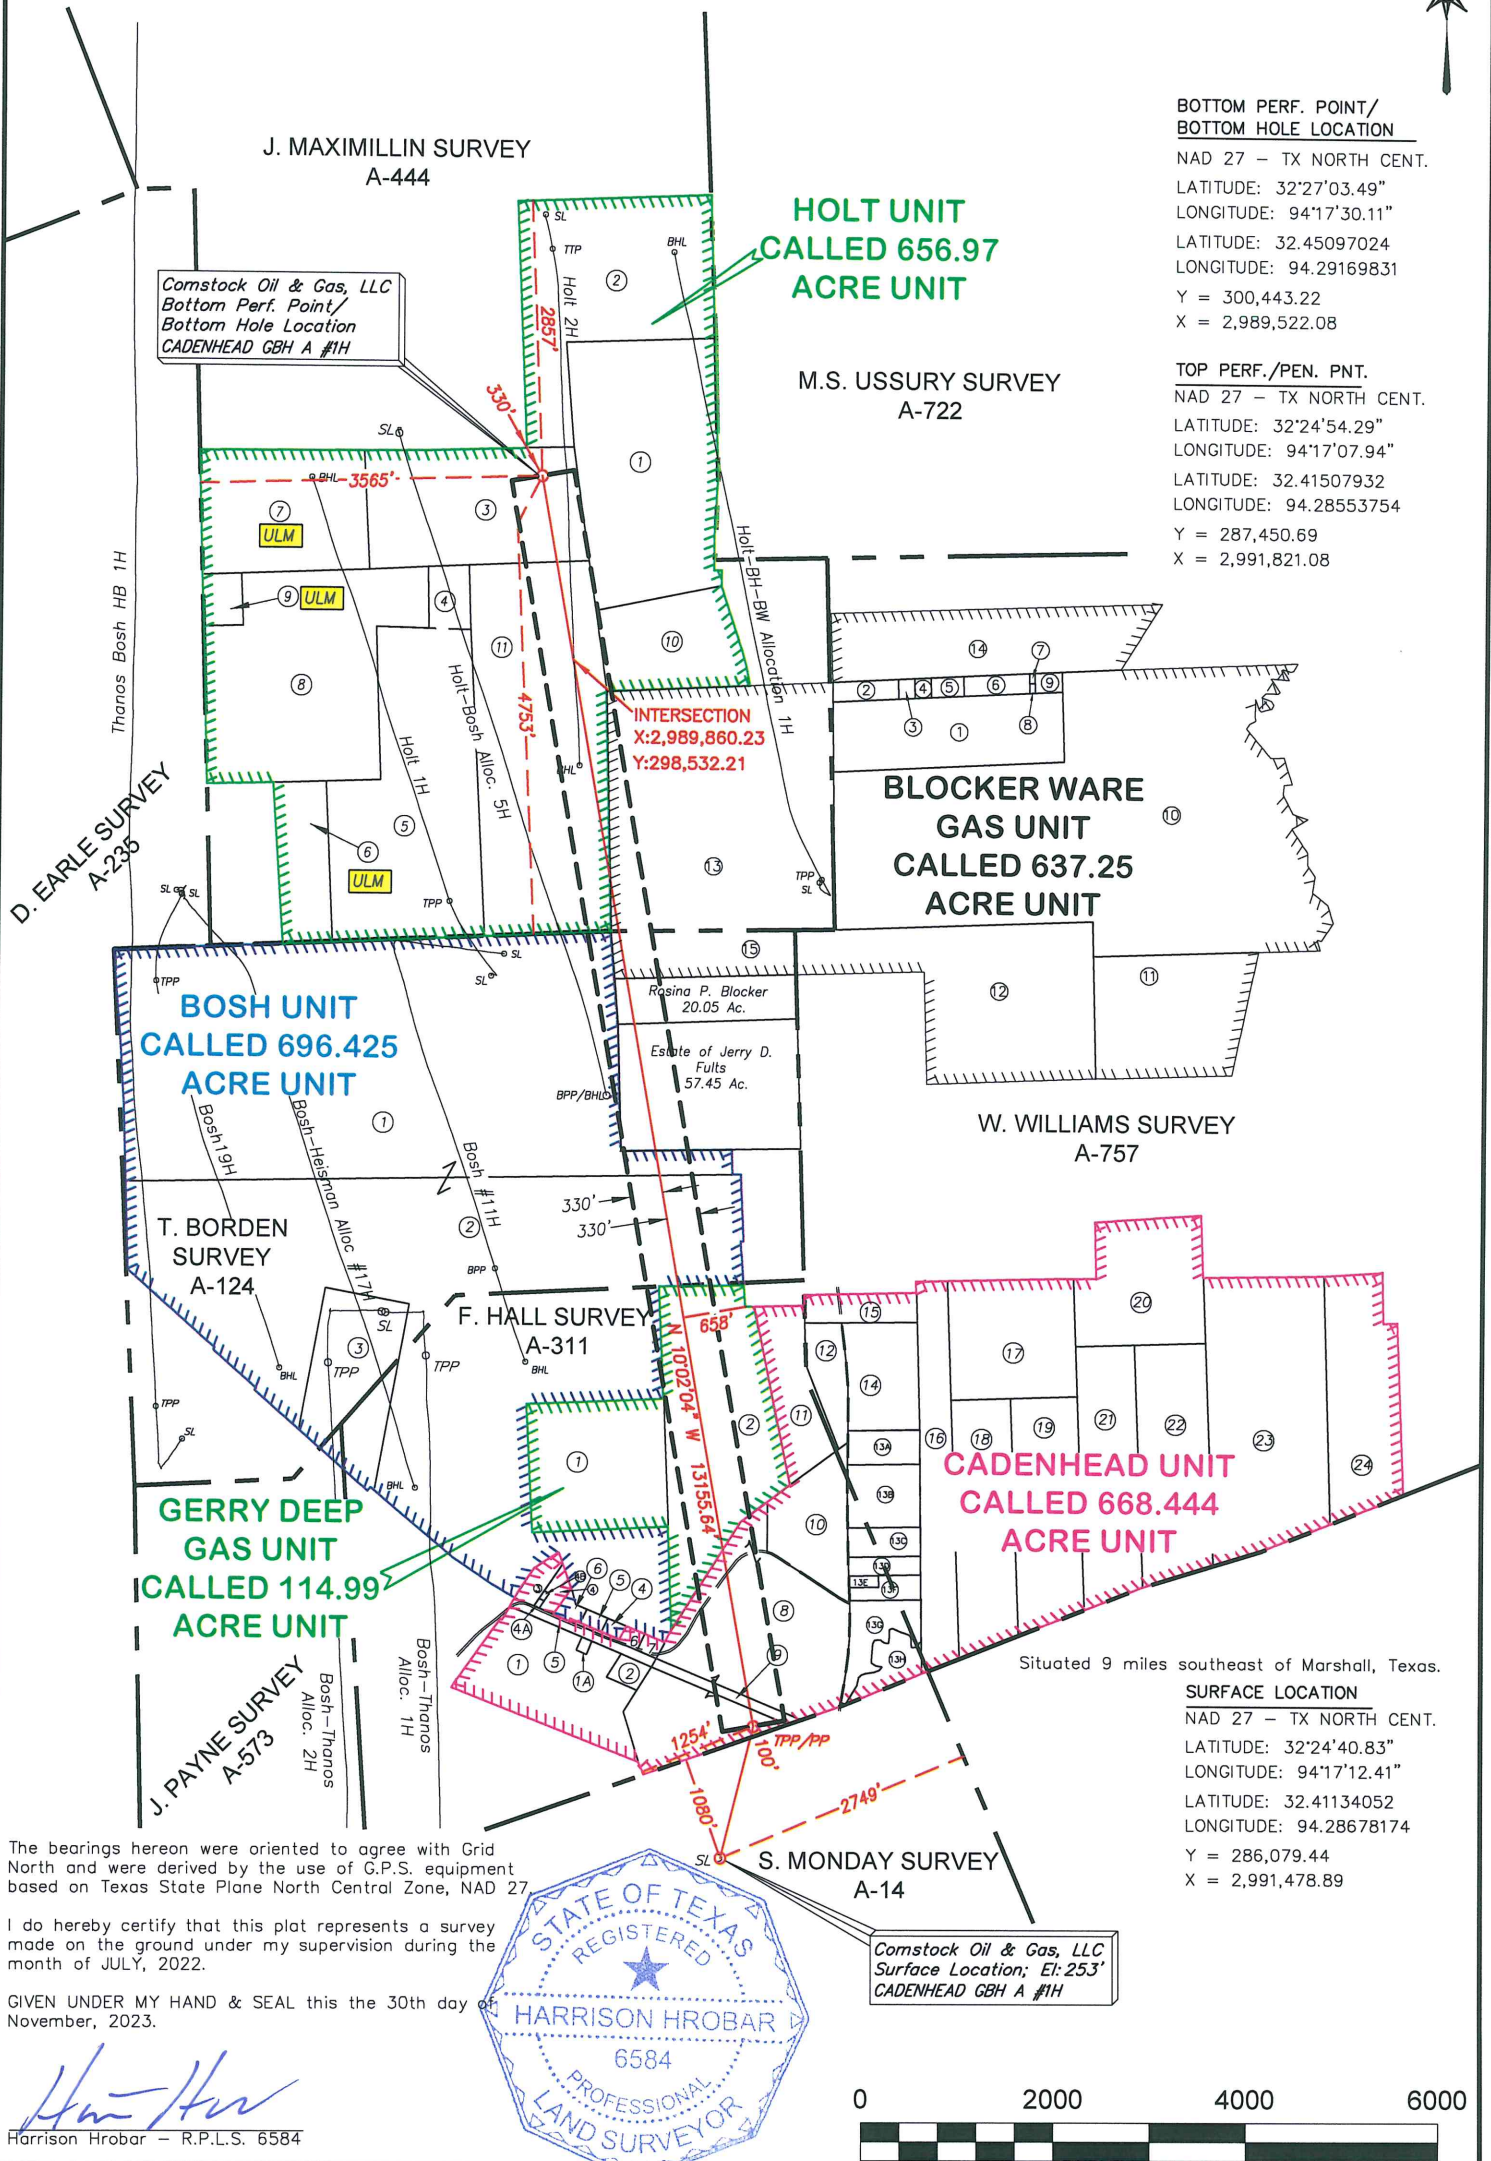

**BOTTOM PERF. POINT/
BOTTOM HOLE LOCATION**
NAD 27 - TX NORTH CENT.
LATITUDE: 32°27'03.49"
LONGITUDE: 94°17'30.11"
LATITUDE: 32.45097024
LONGITUDE: 94.29169831
Y = 300,443.22
X = 2,989,522.08

TOP PERF./PEN. PNT.
NAD 27 - TX NORTH CENT.
LATITUDE: 32°24'54.29"
LONGITUDE: 94°17'07.94"
LATITUDE: 32.41507932
LONGITUDE: 94.28553754
Y = 287,450.69
X = 2,991,821.08

The bearings hereon were oriented to agree with Grid North and were derived by the use of G.P.S. equipment based on Texas State Plane North Central Zone, NAD 27.

I do hereby certify that this plat represents a survey made on the ground under my supervision during the month of JULY, 2022.

GIVEN UNDER MY HAND & SEAL this the 30th day of November, 2023.

Harrison Hrobar
Harrison Hrobar - R.P.L.S. 6584



JDS SURVEYING, INC.
WWW.JDSSURVEY.COM

PROFESSIONAL SURVEYING & MAPPING
T.B.P.E.L.S. Firm Registration No. 10194118
159 W. Main, Van, TX 75790 - Phone: (903) 963-2333

PLAT SHOWING

**PROPOSED WELL LOCATION
COMSTOCK OIL & GAS, LLC
CADENHEAD GBH A #1H**

DRAWN BY: HH/CLA	SCALE: 1" = 2000'
JOB: NO: 2022/2978	GROUND ELEV. = 253'
DATE: 11-30-2023	
FILE NO: 2978-WL-RR.DWG	